


FIRST FLOOR PLAN
 1/4"=1'-0" 10'-0" CEILING HGT
 AREA= 1920 SQ FT FIRST FLOOR
 AREA= 1878 SQ FT SECOND FLOOR
 AREA= 1110 SQ FT TERRACE FLOOR
 AREA= 4875 SQ FT TOTAL

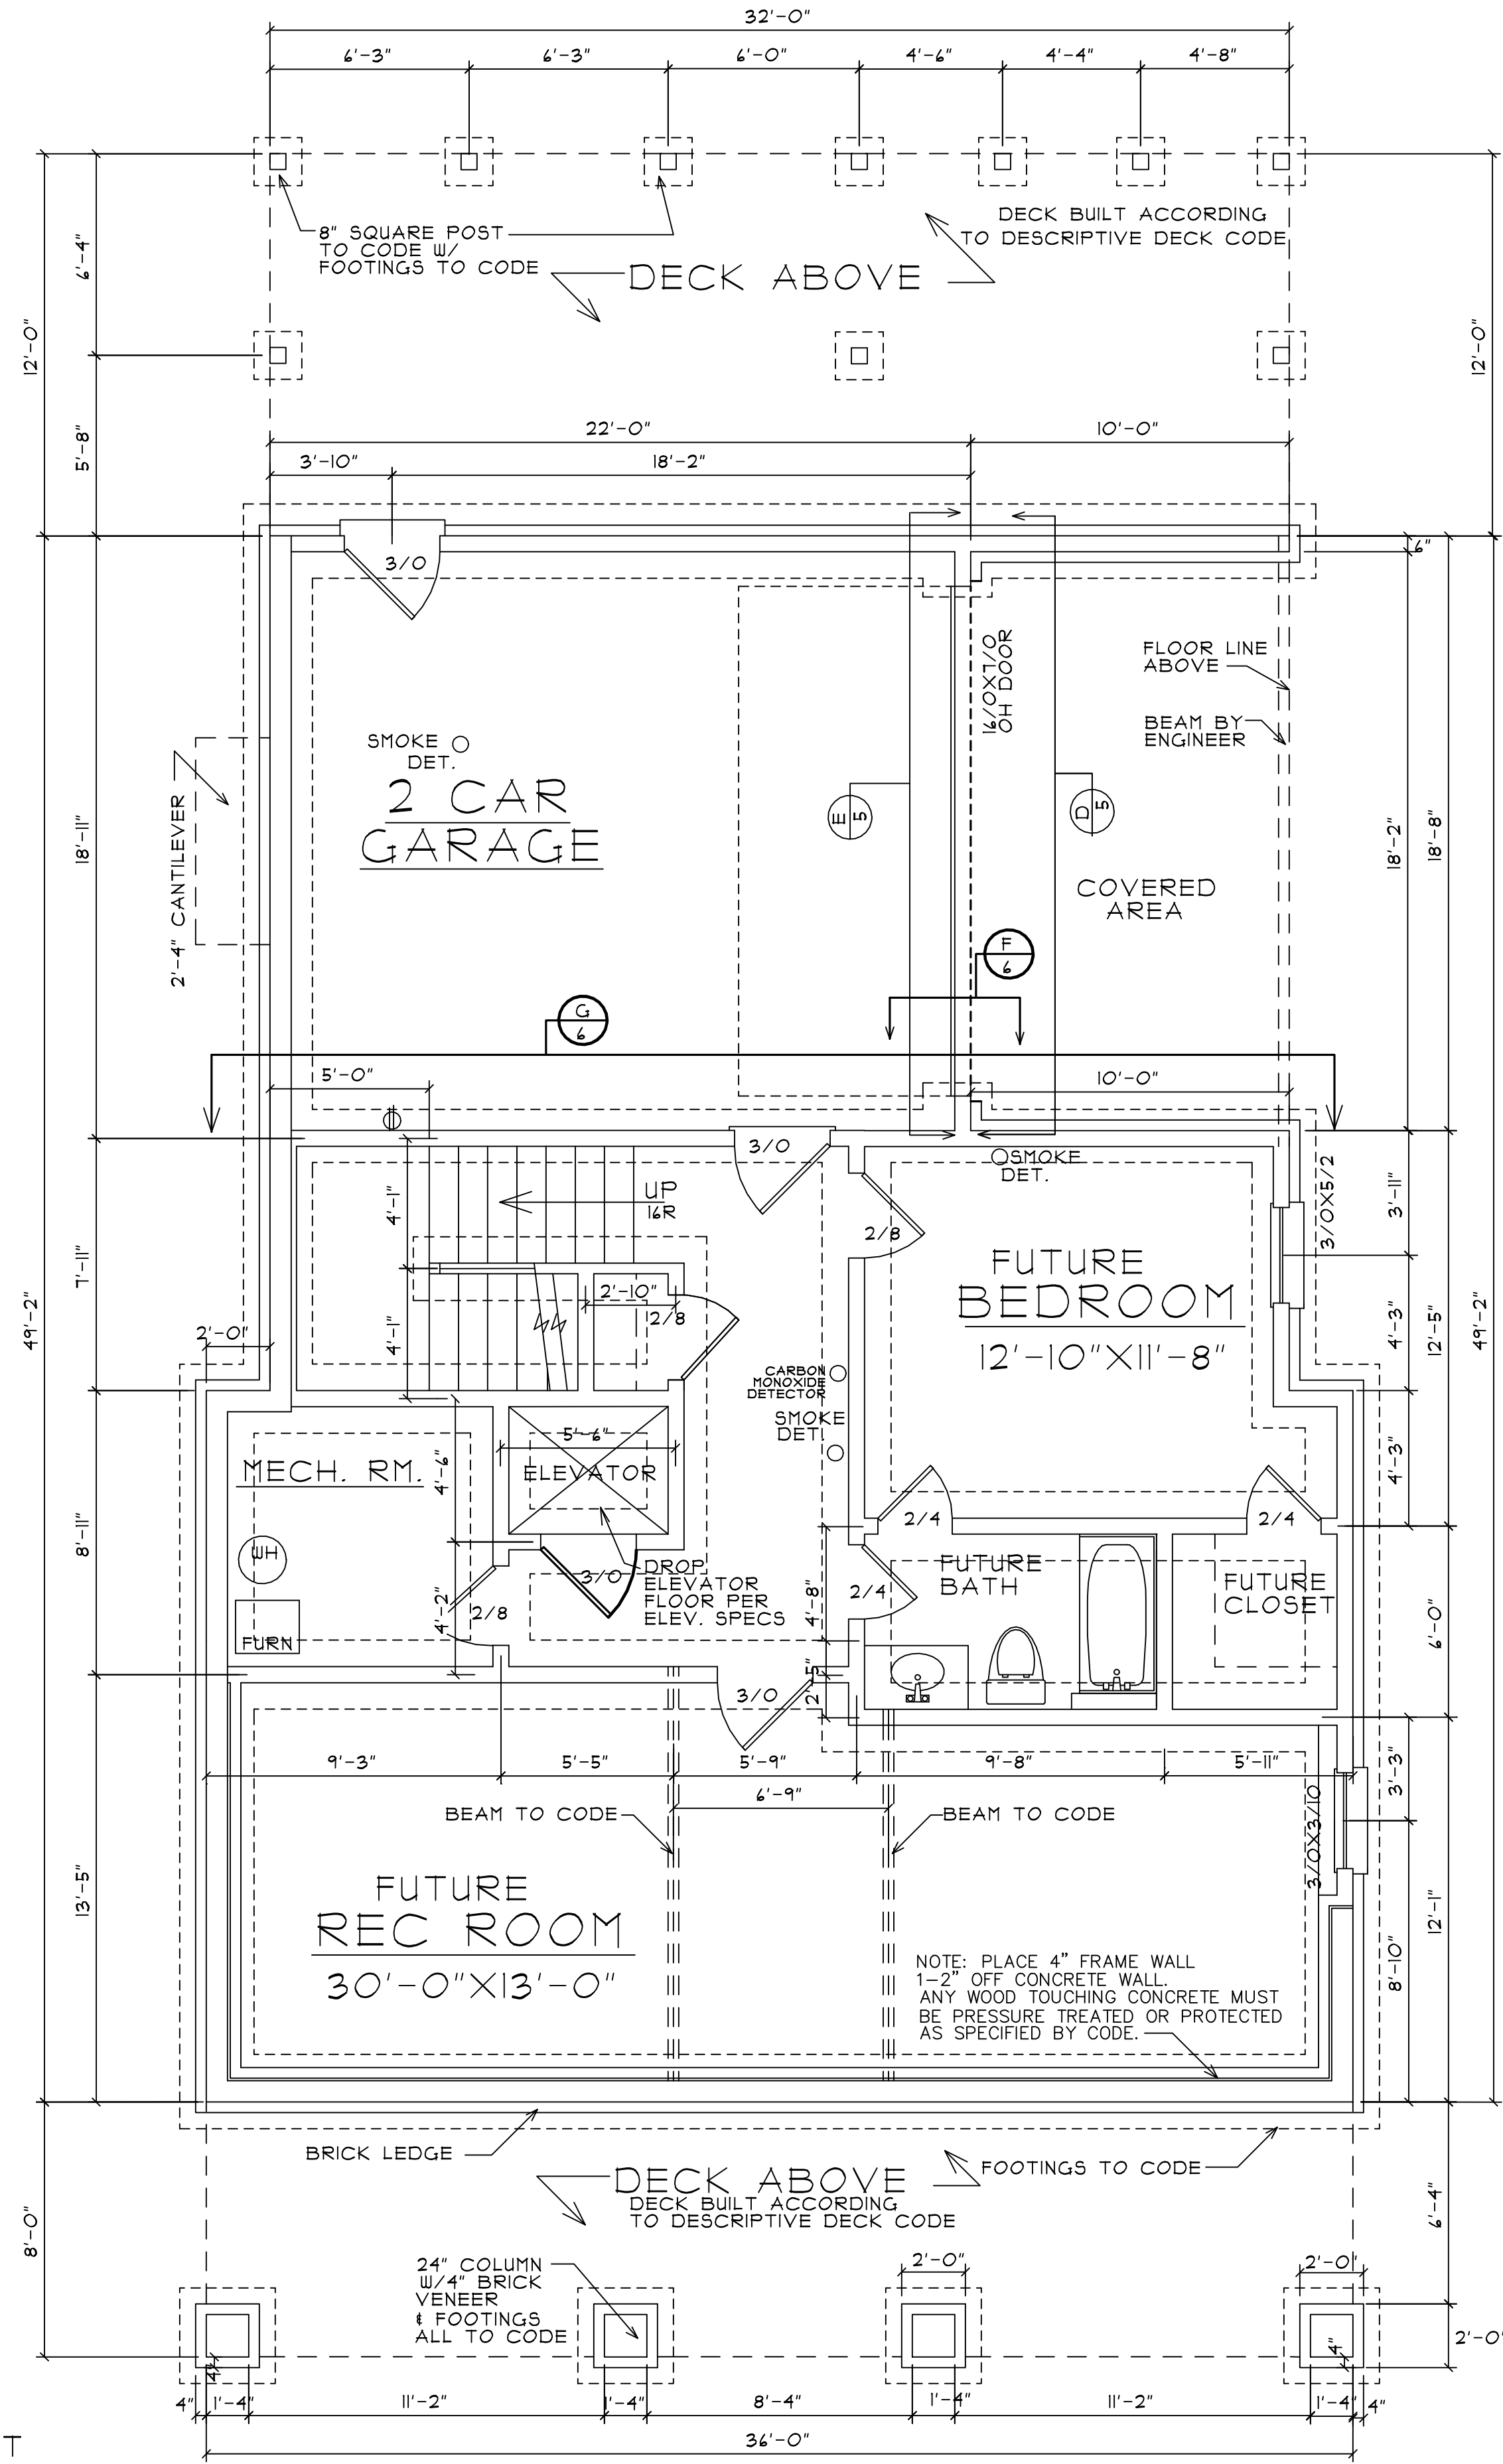

BASEMENT FLOOR PLAN
 1/4"=1'-0" AREA 1110 SQ FEET FINISHED

REVISIONS	
5/17	10' CLG HGT. ELEVATOR


THIS DRAWING IS THE PROPERTY OF STERLING HOME CONCEPTS AND MAY NOT BE REPRODUCED OR TRANSMITTED IN ANY FORM OR BY ANY MEANS, ELECTRONIC OR MECHANICAL, INCLUDING PHOTOCOPYING, RECORDING, OR BY ANY INFORMATION STORAGE AND RETRIEVAL SYSTEM. WITHOUT THE WRITTEN PERMISSION OF STERLING HOME CONCEPTS, NO PART OF THIS DRAWING MAY BE REPRODUCED OR TRANSMITTED IN ANY FORM OR BY ANY MEANS, ELECTRONIC OR MECHANICAL, INCLUDING PHOTOCOPYING, RECORDING, OR BY ANY INFORMATION STORAGE AND RETRIEVAL SYSTEM. THE USER OF THIS DRAWING ASSUMES ALL LIABILITY FOR ANY HOME CONSTRUCTION FROM THIS PLAN. IT IS THE USER'S RESPONSIBILITY TO OBTAIN ALL NECESSARY PERMITS AND TO VERIFY THE ACCURACY OF ALL DIMENSIONS AND CONDITIONS BEFORE BEGINNING CONSTRUCTION. 

CUSTOM DESIGN FOR
 HOME FOR
 119 WEST BENSON ST
 DECATUR, GA 30030

NICK BEAUDRY HOMES
 PH # 770-330-1407


ALICIA LANEY
 STERLING HOME CONCEPTS
 570 WAGON TRAIL
 WOODSTOCK, GA. 30188
 PH. # 404-247-6754

COPYRIGHT © 2017
DATE 2/27/2017
DRAWN MAL
PROJECT Beaudry
FILE 128 BROWER
SHEET
4 OF 6

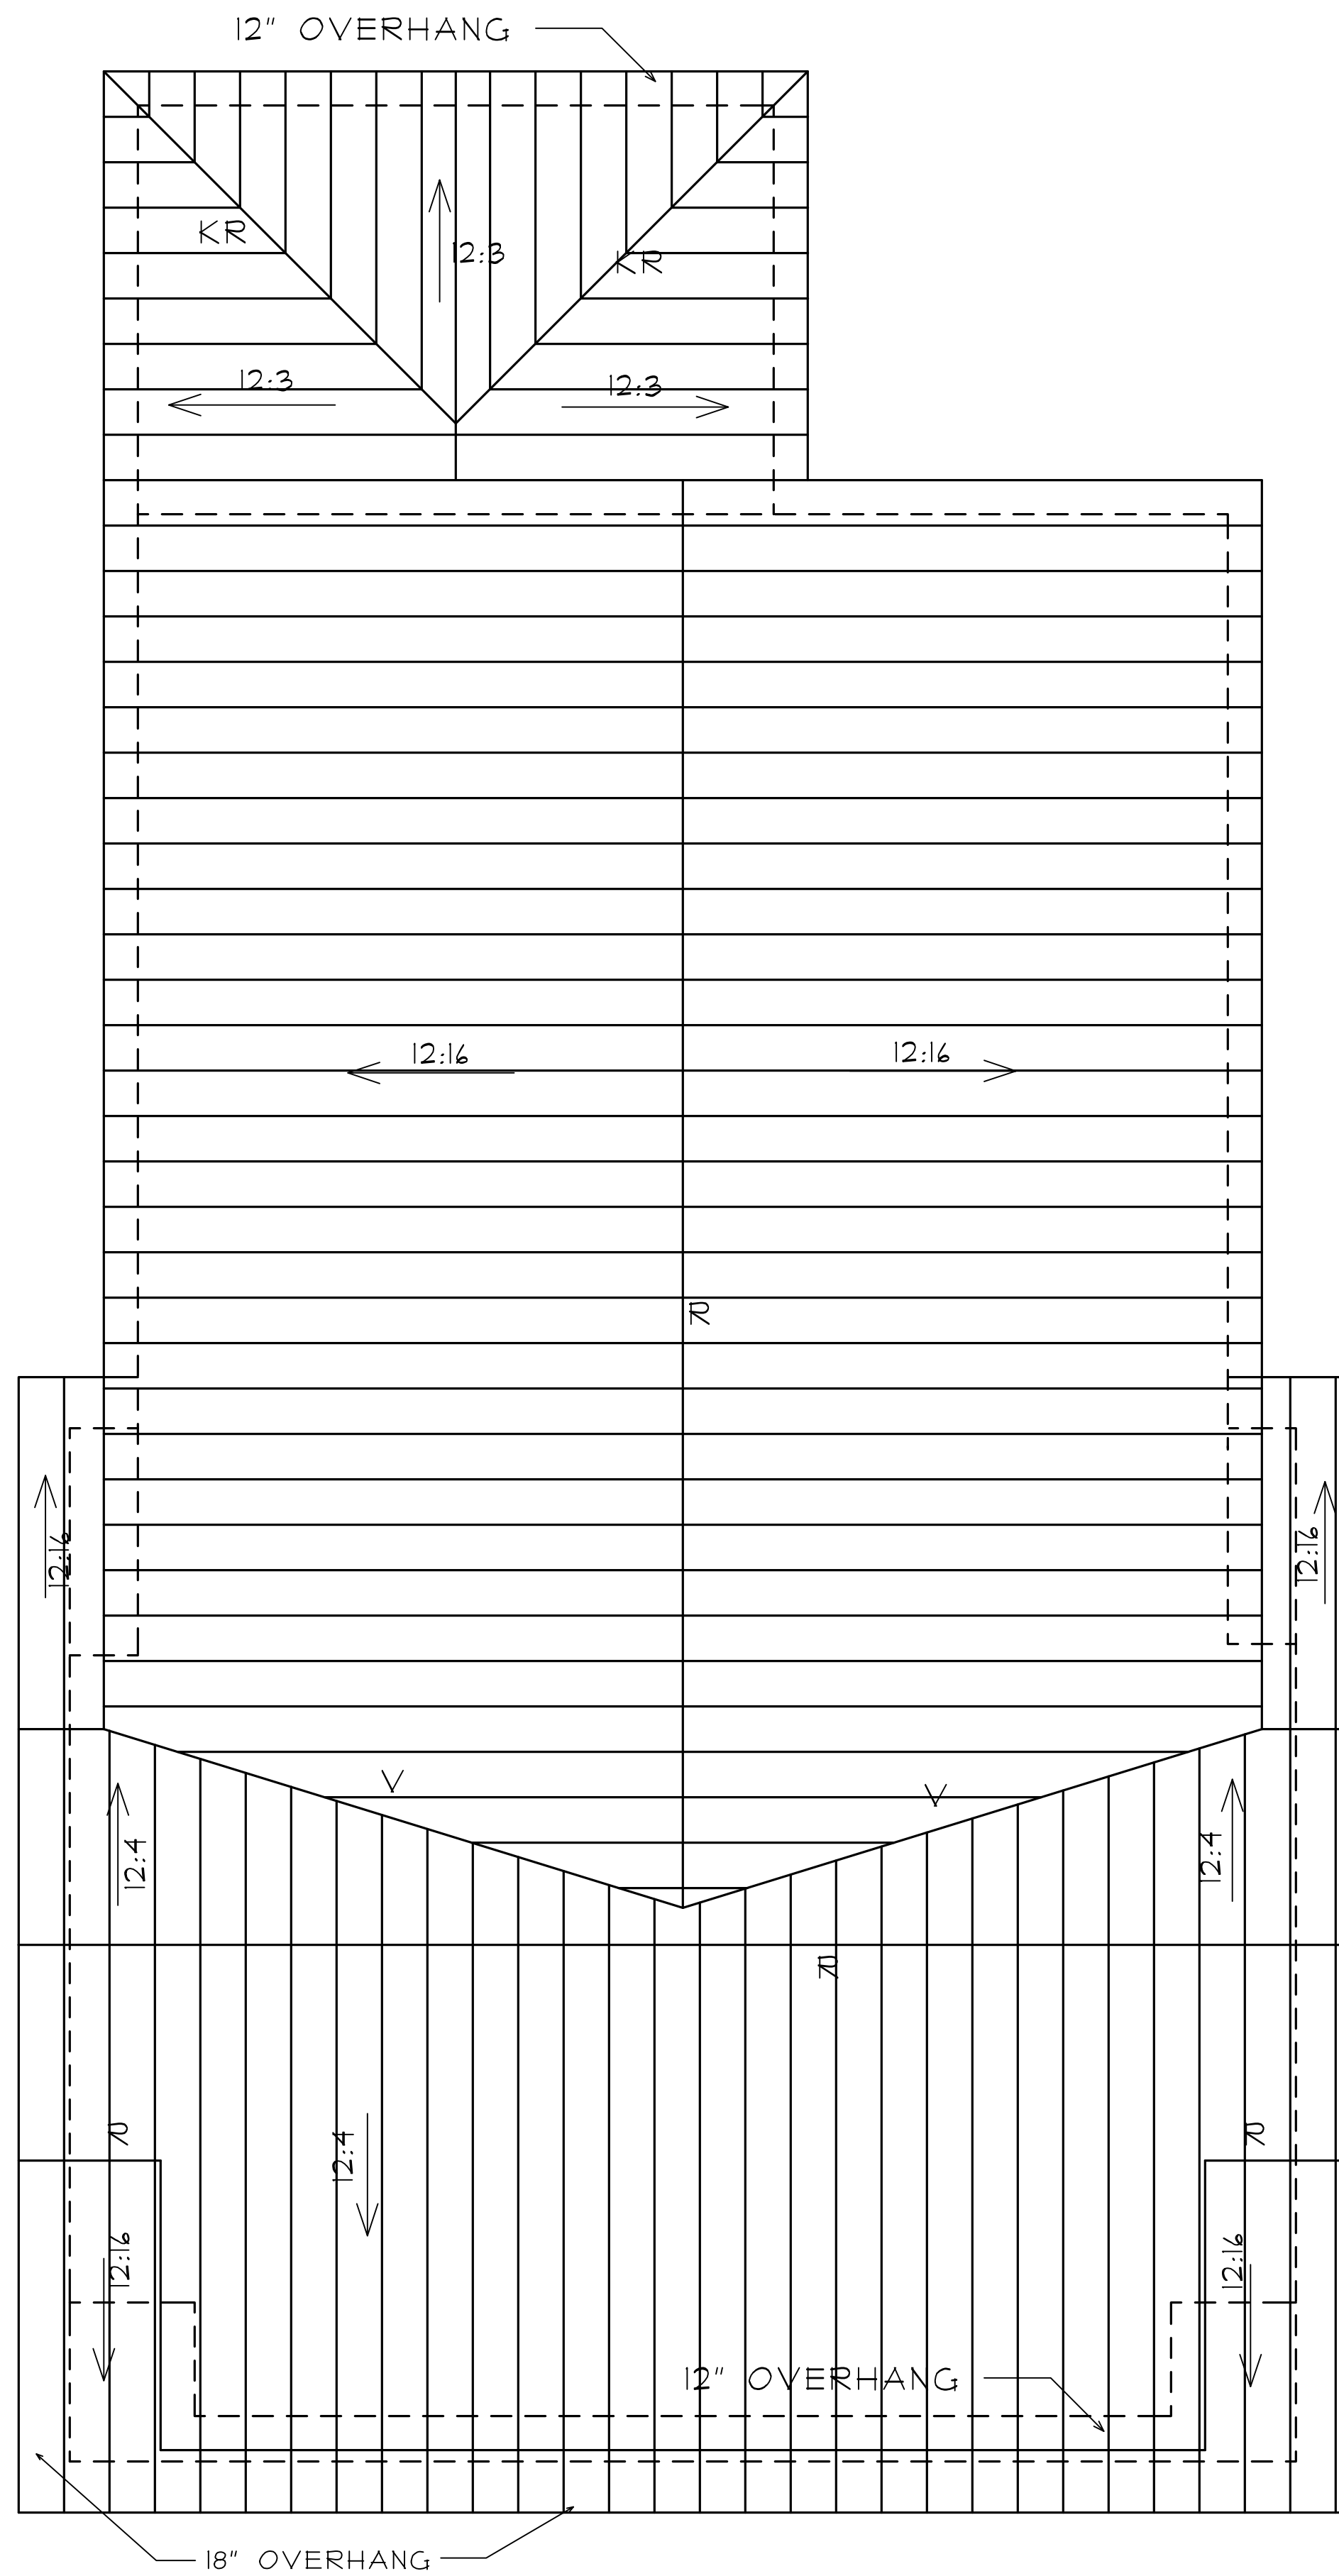

ROOF FRAMING PLAN
1/4"=1'-0"

- CR- CRICKET
- R- RIDGE
- V- VALLEY
- KR- KING RAFTER
- 12" OVERHANG TYPICAL
- UNLESS NOTED DIFFERENTLY
- 18" OVERHANG

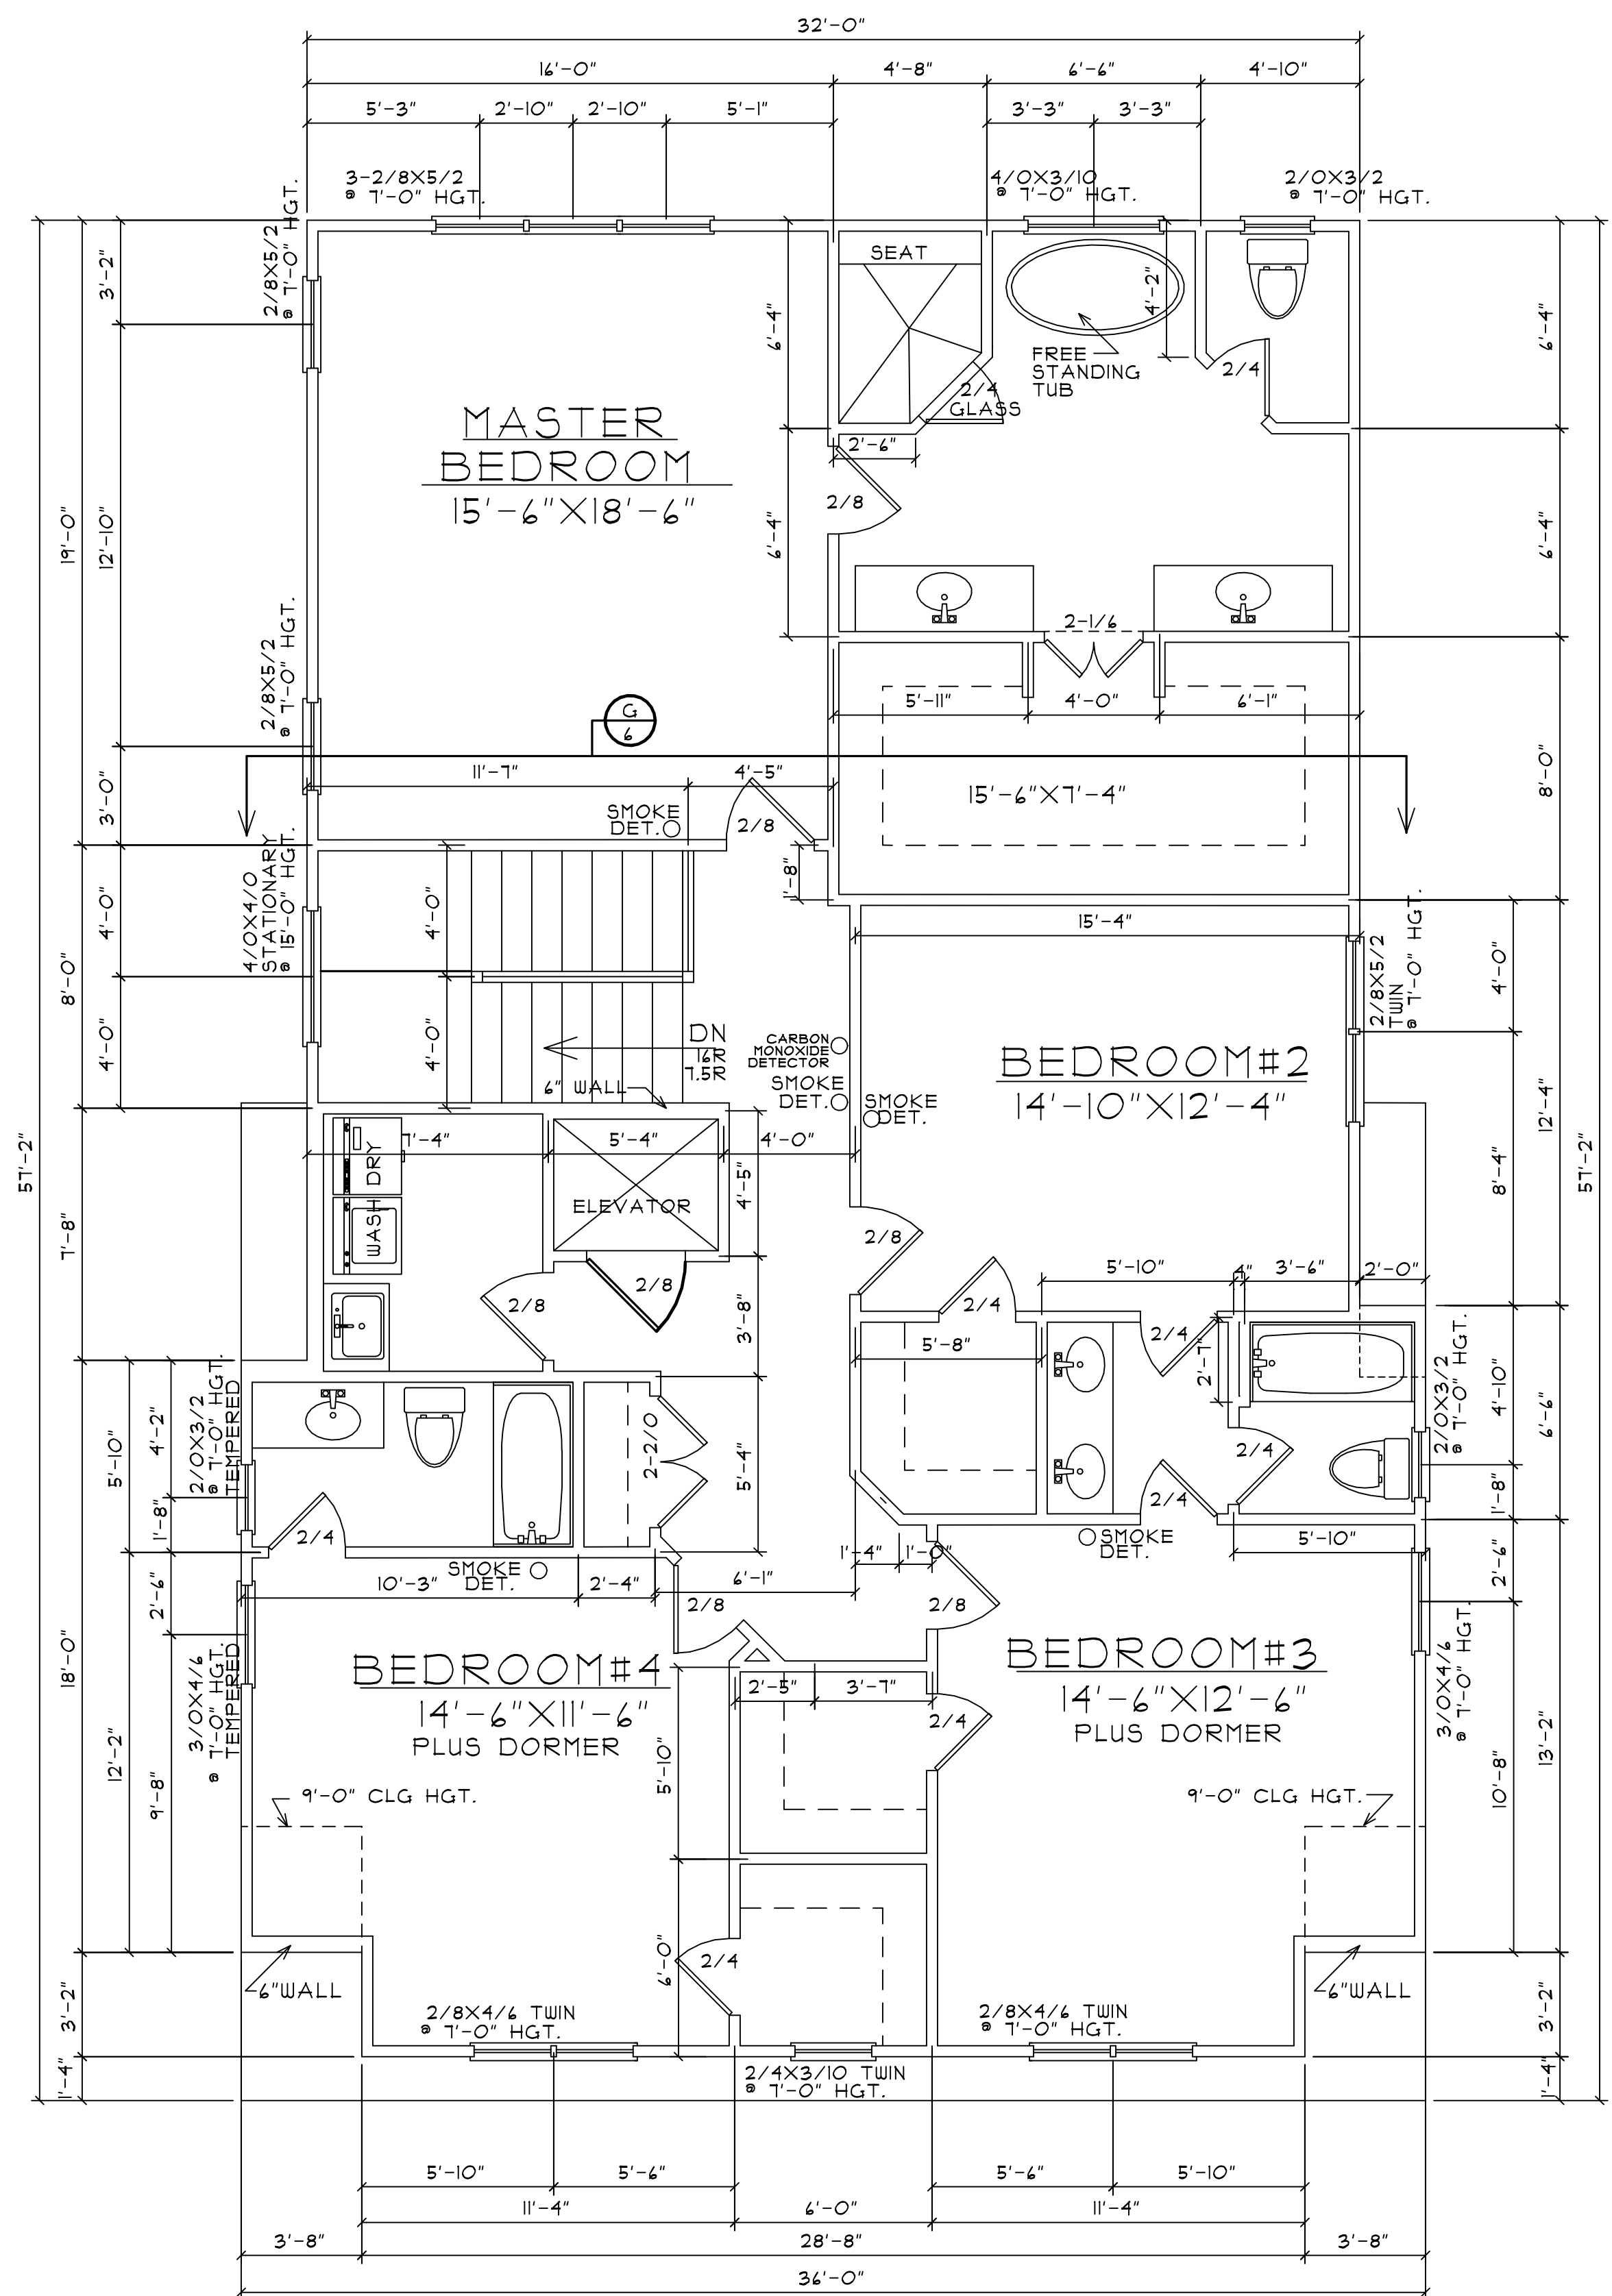

SECOND FLOOR PLAN
1/4"=1'-0" AREA= 1878 SQ FT
9'-0" CEILING HGT.

REVISIONS	
5/17	10' CLG HGT. ELEVATOR

THIS DRAWING IS THE PROPERTY OF STERLING HOME CONCEPTS AND MAY NOT BE REPRODUCED, COPIED, OR TRANSMITTED IN ANY FORM OR BY ANY MEANS, ELECTRONIC OR MECHANICAL, WITHOUT THE WRITTEN PERMISSION OF STERLING HOME CONCEPTS. ASSUMES LIABILITY FOR ANY HOME CONSTRUCTION. ALL WORK IS TO BE DONE IN ACCORDANCE WITH THE FOLLOWING BEFORE BEGINNING ANY WORK: 1. THE CLIENT HAS BEEN ADVISED OF THE WORK IS IN ACCORDANCE WITH THE LATEST EDITION OF ALL APPLICABLE SPECIFICATIONS AND SHALL BE RESPONSIBLE FOR OBTAINING ALL NECESSARY PERMITS AND APPROVALS. 2. IT IS THE RESPONSIBILITY OF THE CLIENT TO ENSURE THAT ALL APPLICABLE MANUFACTURER'S INSTRUCTIONS ARE TO BE READ AND CALCULATED AND ARE NOT TO BE DELETED OR CHANGED IN ANY MANNER. 3. THE CLIENT SHALL BE RESPONSIBLE FOR NOTIFYING THE ARCHITECT OF ANY CHANGES TO THE WORK.

CUSTOM DESIGN
FOR
HOME FOR
NICK BEAUDRY HOMES
119 WEST BENSON ST.
DECATUR, GA 30030
PH # 770-330-1407

ALICIA LANEY
STERLING HOME CONCEPTS
570 WAGON TRAIL
WOODSTOCK, GA. 30188
PH. # 404-247-6754