


SECOND FLOOR PLAN



FIRST FLOOR PLAN

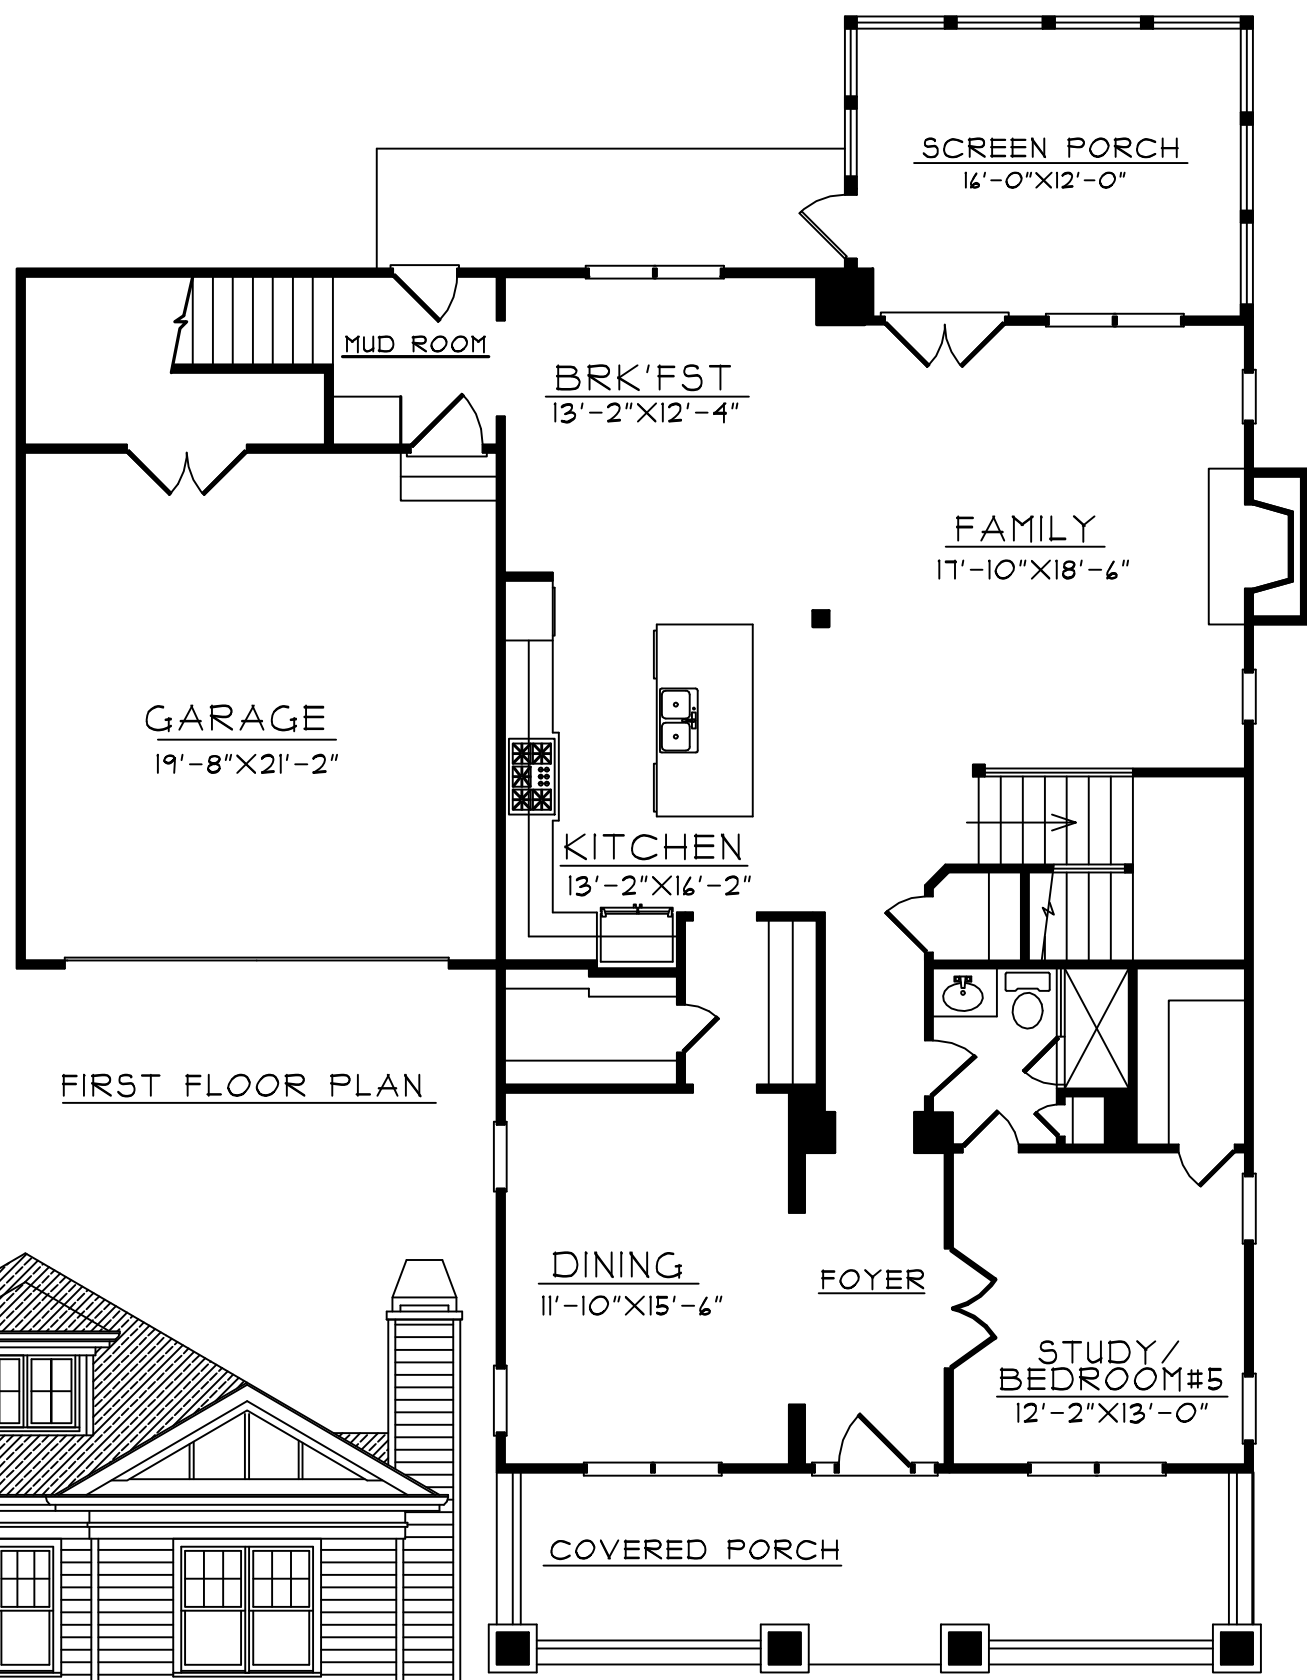

FRONT ELEVATION

**524 HILDALE DR.
DECATUR, GEORGIA**

AREA= 1714 SQ FT 1ST FLR.
 AREA= 2053 SQ FT 2ND FLR.
 AREA=3827 SQ FT TOTAL